


DISTRICT	COUNTY	ROUTE	SECTION	SHEET
10-0	CUMBERLAND	-	-	1 OF 1
LOWER ALLEN TOWNSHIP				
REVISION NUMBER	REVISIONS	DATE	BY	

LOWER ALLEN TOWNSHIP – RTP GRANT PUBLIC PLANS DISPLAY

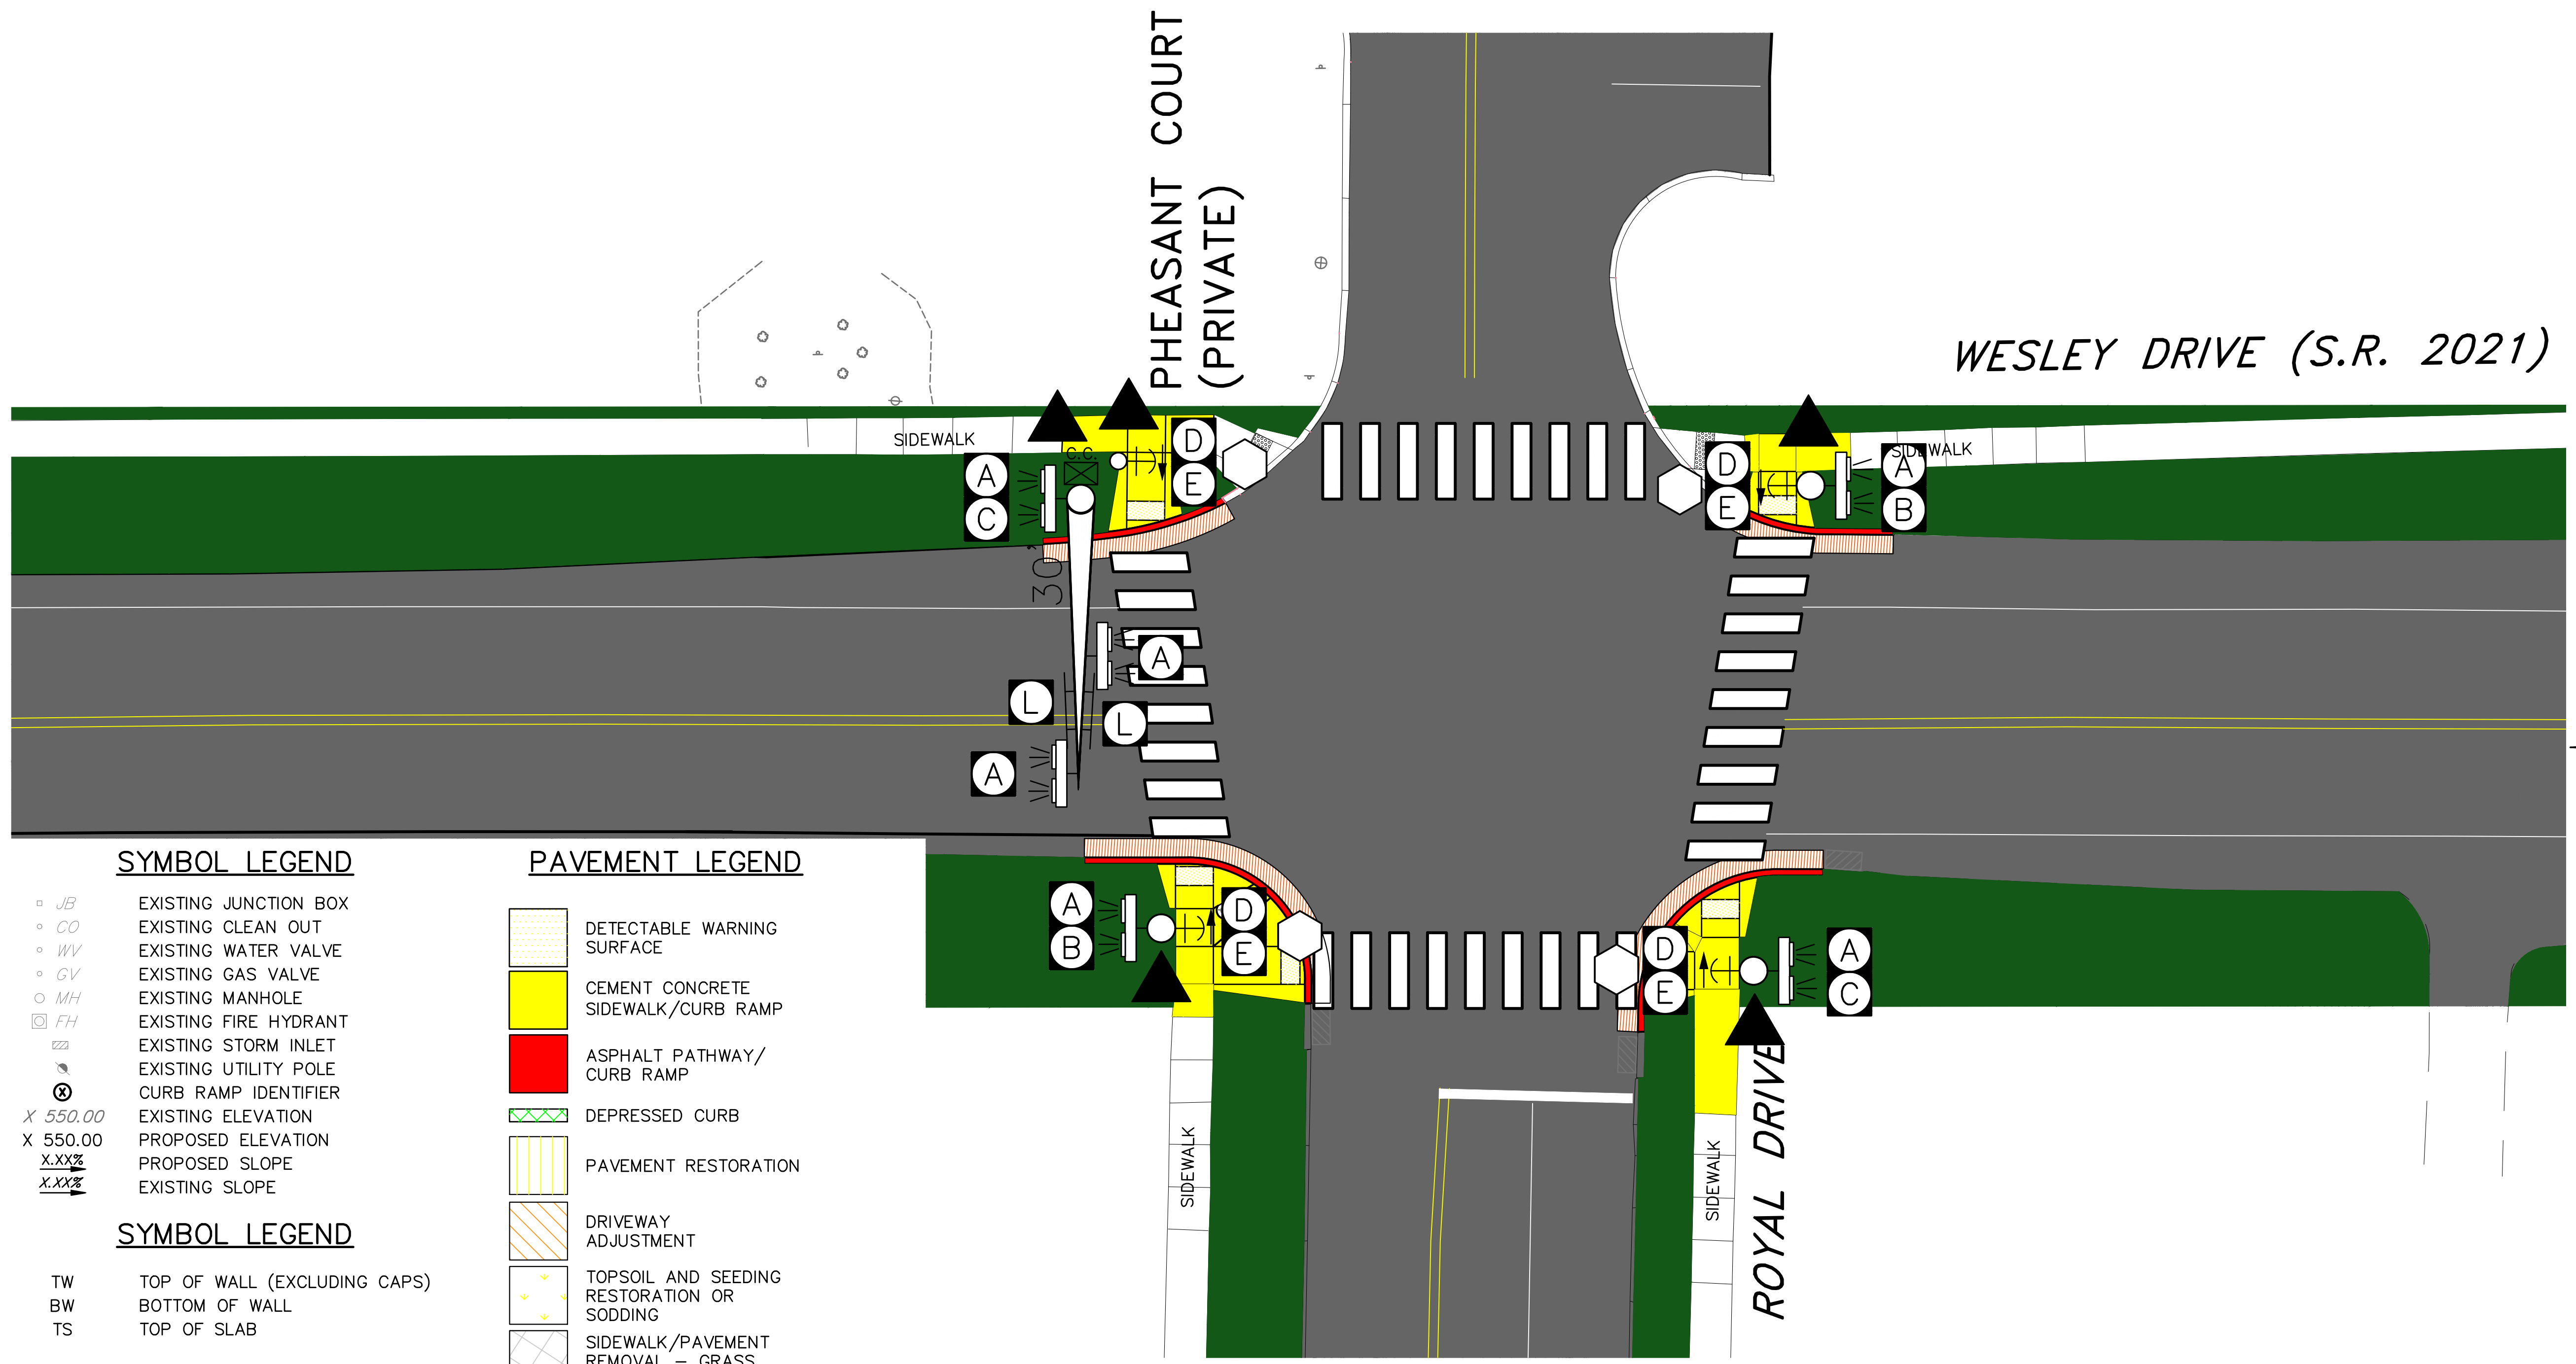

SYMBOL LEGEND

- JB - EXISTING JUNCTION BOX
- CO - EXISTING CLEAN OUT
- WV - EXISTING WATER VALVE
- GV - EXISTING GAS VALVE
- MH - EXISTING MANHOLE
- FH - EXISTING FIRE HYDRANT
- SI - EXISTING STORM INLET
- UP - EXISTING UTILITY POLE
- CR - EXISTING CURB RAMP IDENTIFIER
- X 550.00 - EXISTING ELEVATION
- X 550.00 - PROPOSED ELEVATION
- X.XX% - PROPOSED SLOPE
- X.XX% - EXISTING SLOPE


SYMBOL LEGEND

- TW - TOP OF WALL (EXCLUDING CAPS)
- BW - BOTTOM OF WALL
- TS - TOP OF SLAB

PAVEMENT LEGEND

- [Pattern] - DETECTABLE WARNING SURFACE
- [Pattern] - CEMENT CONCRETE SIDEWALK/CURB RAMP
- [Pattern] - ASPHALT PATHWAY/CURB RAMP
- [Pattern] - DEPRESSED CURB
- [Pattern] - PAVEMENT RESTORATION
- [Pattern] - DRIVEWAY ADJUSTMENT
- [Pattern] - TOPSOIL AND SEEDING RESTORATION OR SODDING
- [Pattern] - SIDEWALK/PAVEMENT REMOVAL - GRASS RESTORATION
- [Pattern] - VARIABLE DEPTH MILL AND WEARING COURSE OVERLAY
- [Pattern] - SIDEWALK BY OTHERS

- [Symbol] - LUMINAIRE
- [Symbol] - CONDUIT
- [Symbol] - MAST ARM
- [Symbol] - STRAIN POLE
- [Symbol] - PEDESTAL
- [Symbol] - PHASE NUMBER
- [Symbol] - VIDEO DETECTOR
- [Symbol] - CURB RAMP
- [Symbol] - UTILITY POLE
- [Symbol] - SIGN
- [Symbol] - VEHICULAR SIGNAL HEAD
- [Symbol] - PEDESTRIAN SIGNAL HEAD
- [Symbol] - PEDESTRIAN PUSHBUTTON/SIGN
- [Symbol] - JUNCTION BOX
- [Symbol] - CONTROLLER ASSEMBLY
- W/4" - SOLID WHITE LINE/WIDTH
- BW/4" - BROKEN WHITE LINE/WIDTH
- Y/4" - SOLID YELLOW LINE/WIDTH
- BY/4" - BROKEN YELLOW LINE/WIDTH
- DY/4" - DOUBLE SOLID YELLOW LINE/WIDTH
- [Symbol] - LOOP SENSOR

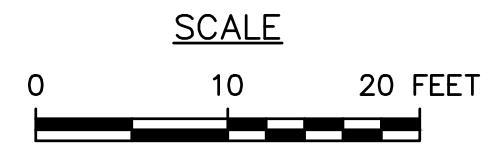

Q:\PA-EXTO-MC\mcm\eng\LOWERAL1\922761.11 RTP Grant\dwg\761PDSF02.dwg



415 FALLOWFIELD ROAD
SUITE 301
CAMP HILL, PA 17011
PH: (717) 975-0295
FAX: (717) 975-0294

DESIGN BY: APK
DRAWN BY: APK
CHECKED BY: -

JOB NO: 922761
DWG: 761PDSF02
DATE: 02/21/23

LOWER ALLEN TOWNSHIP
2233 GETTYSBURG ROAD
CAMP HILL, PA, 17011
(717) 975-7575

WESLEY DRIVE AND ROYAL DRIVE INTERSECTION
S.R. 2021
LOWER ALLEN TOWNSHIP CUMBERLAND COUNTY

PUBLIC PLAN DISPLAY